

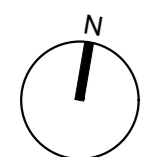
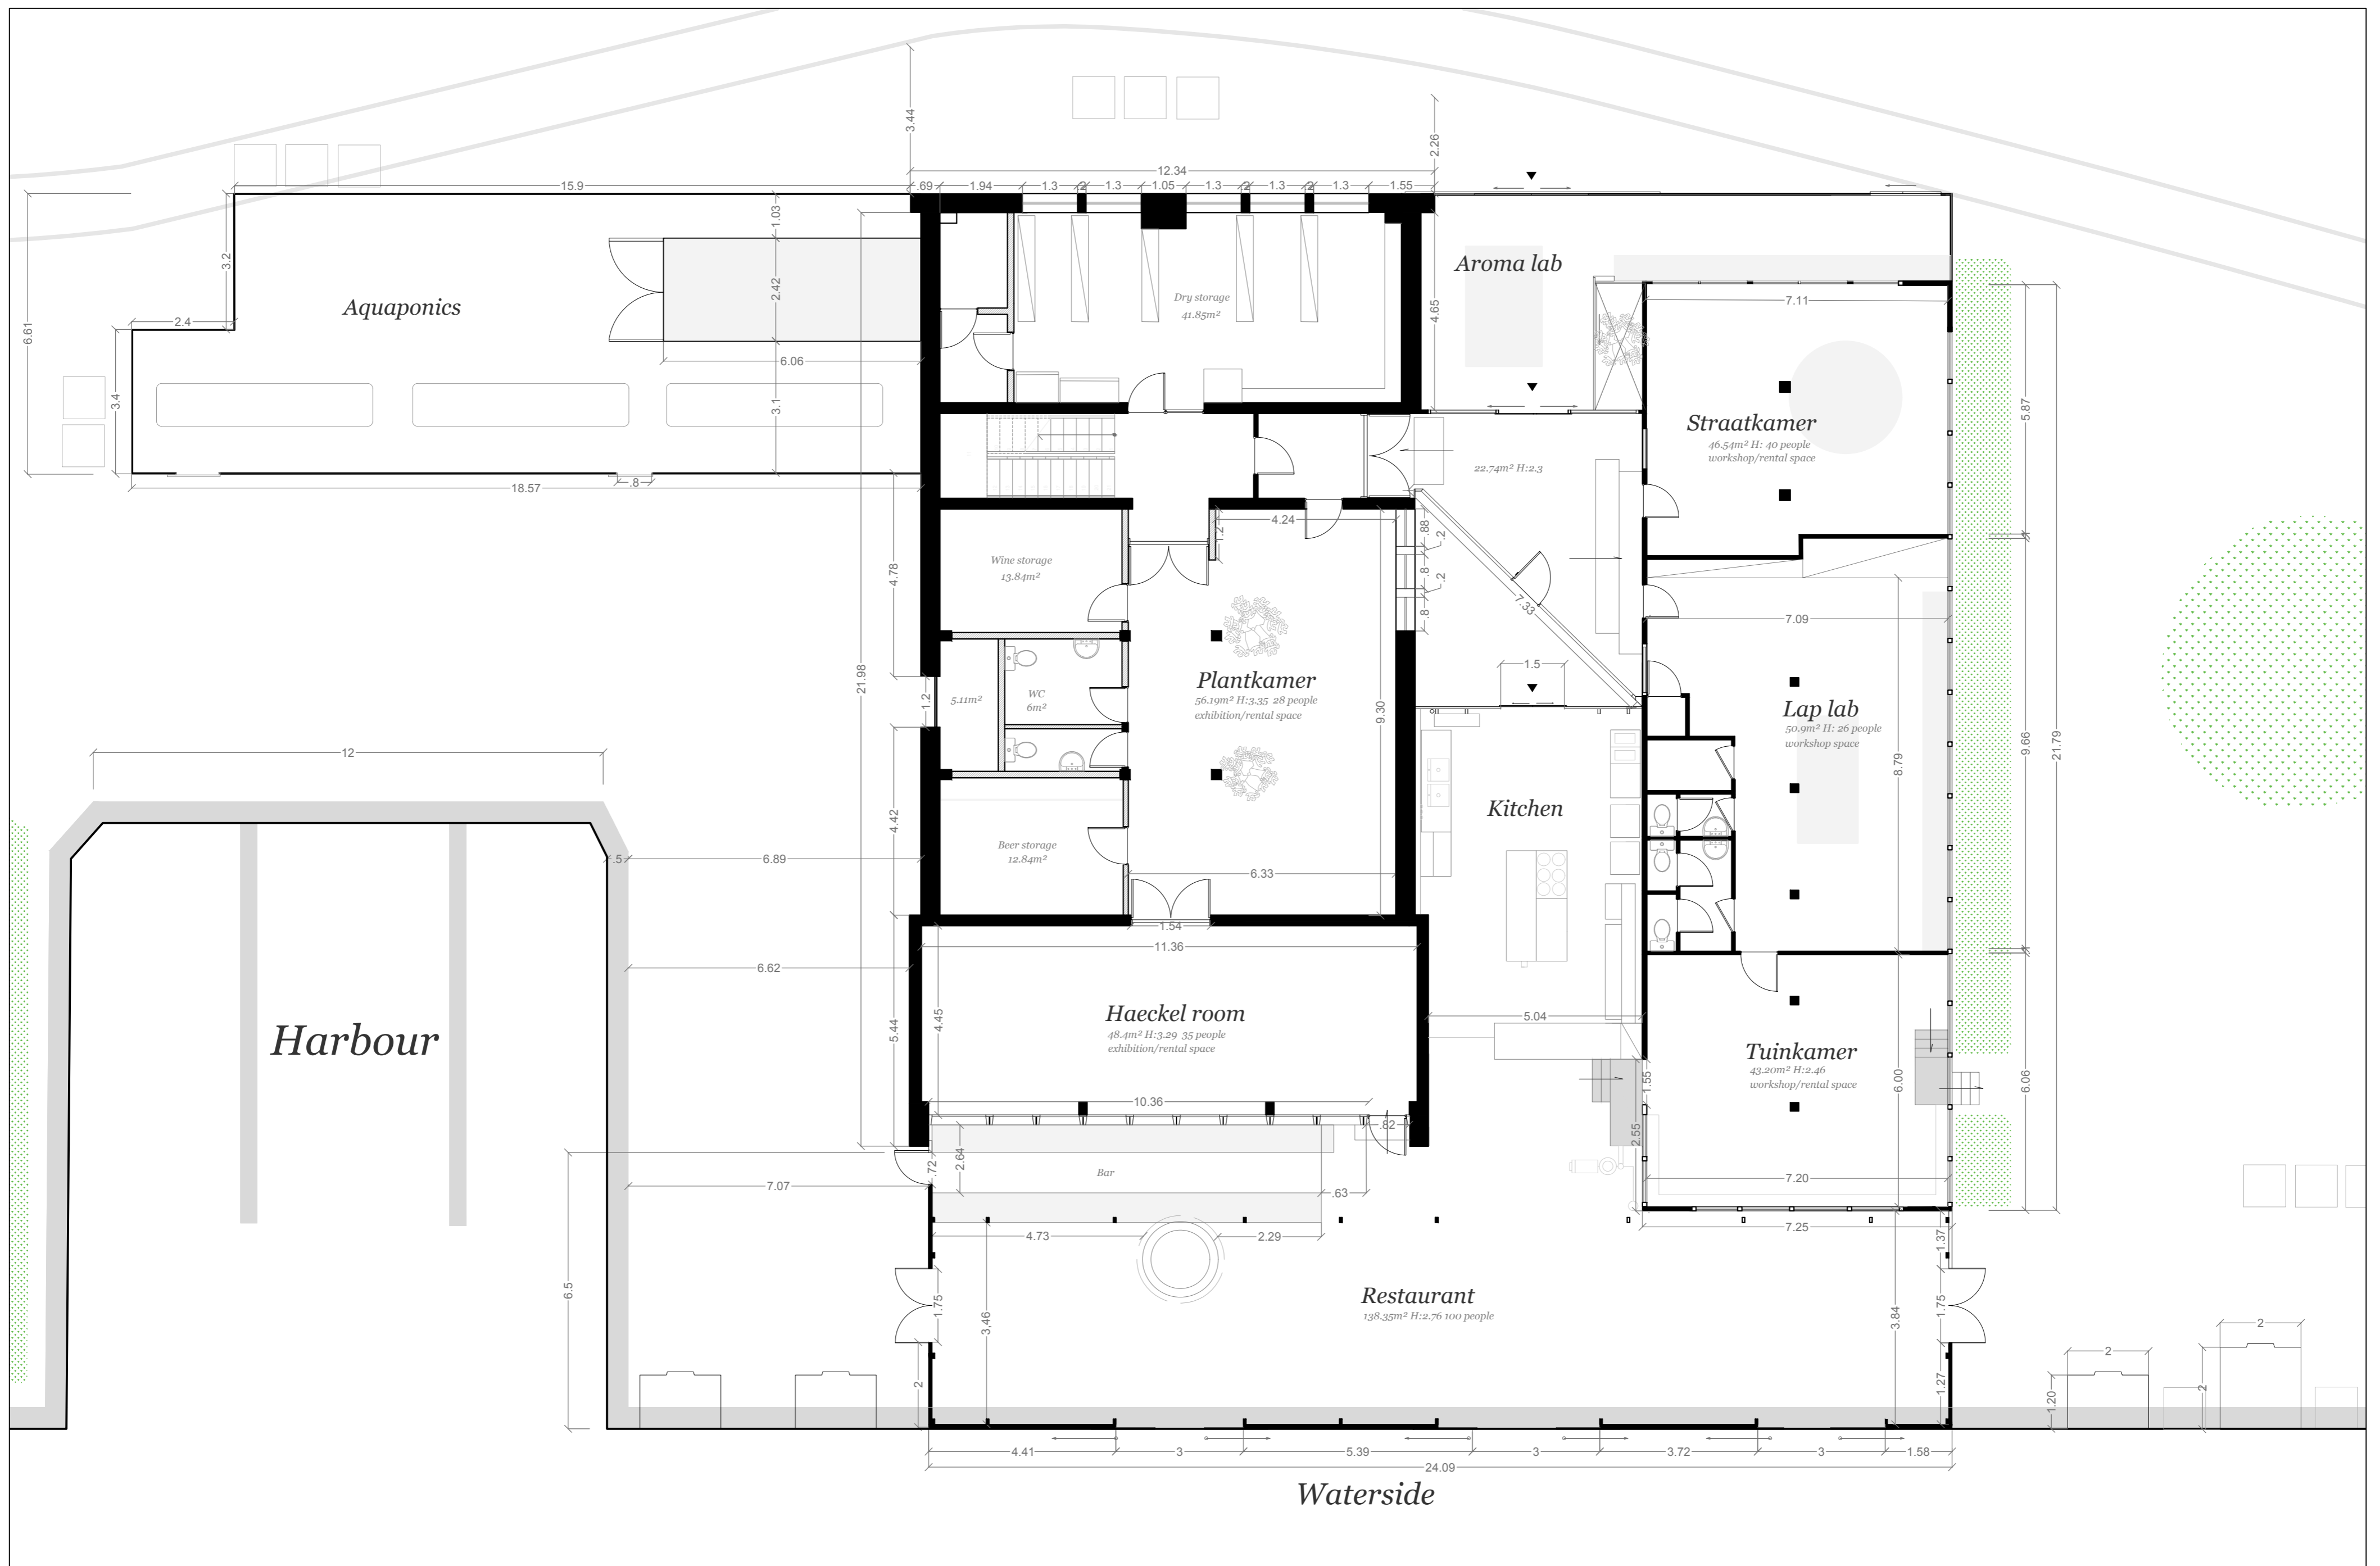
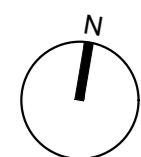



Site - Dijkgracht area 1:200 23 11 2023
 Mediamatic Dijkgracht 6, Amsterdam Drawn by Jishuang

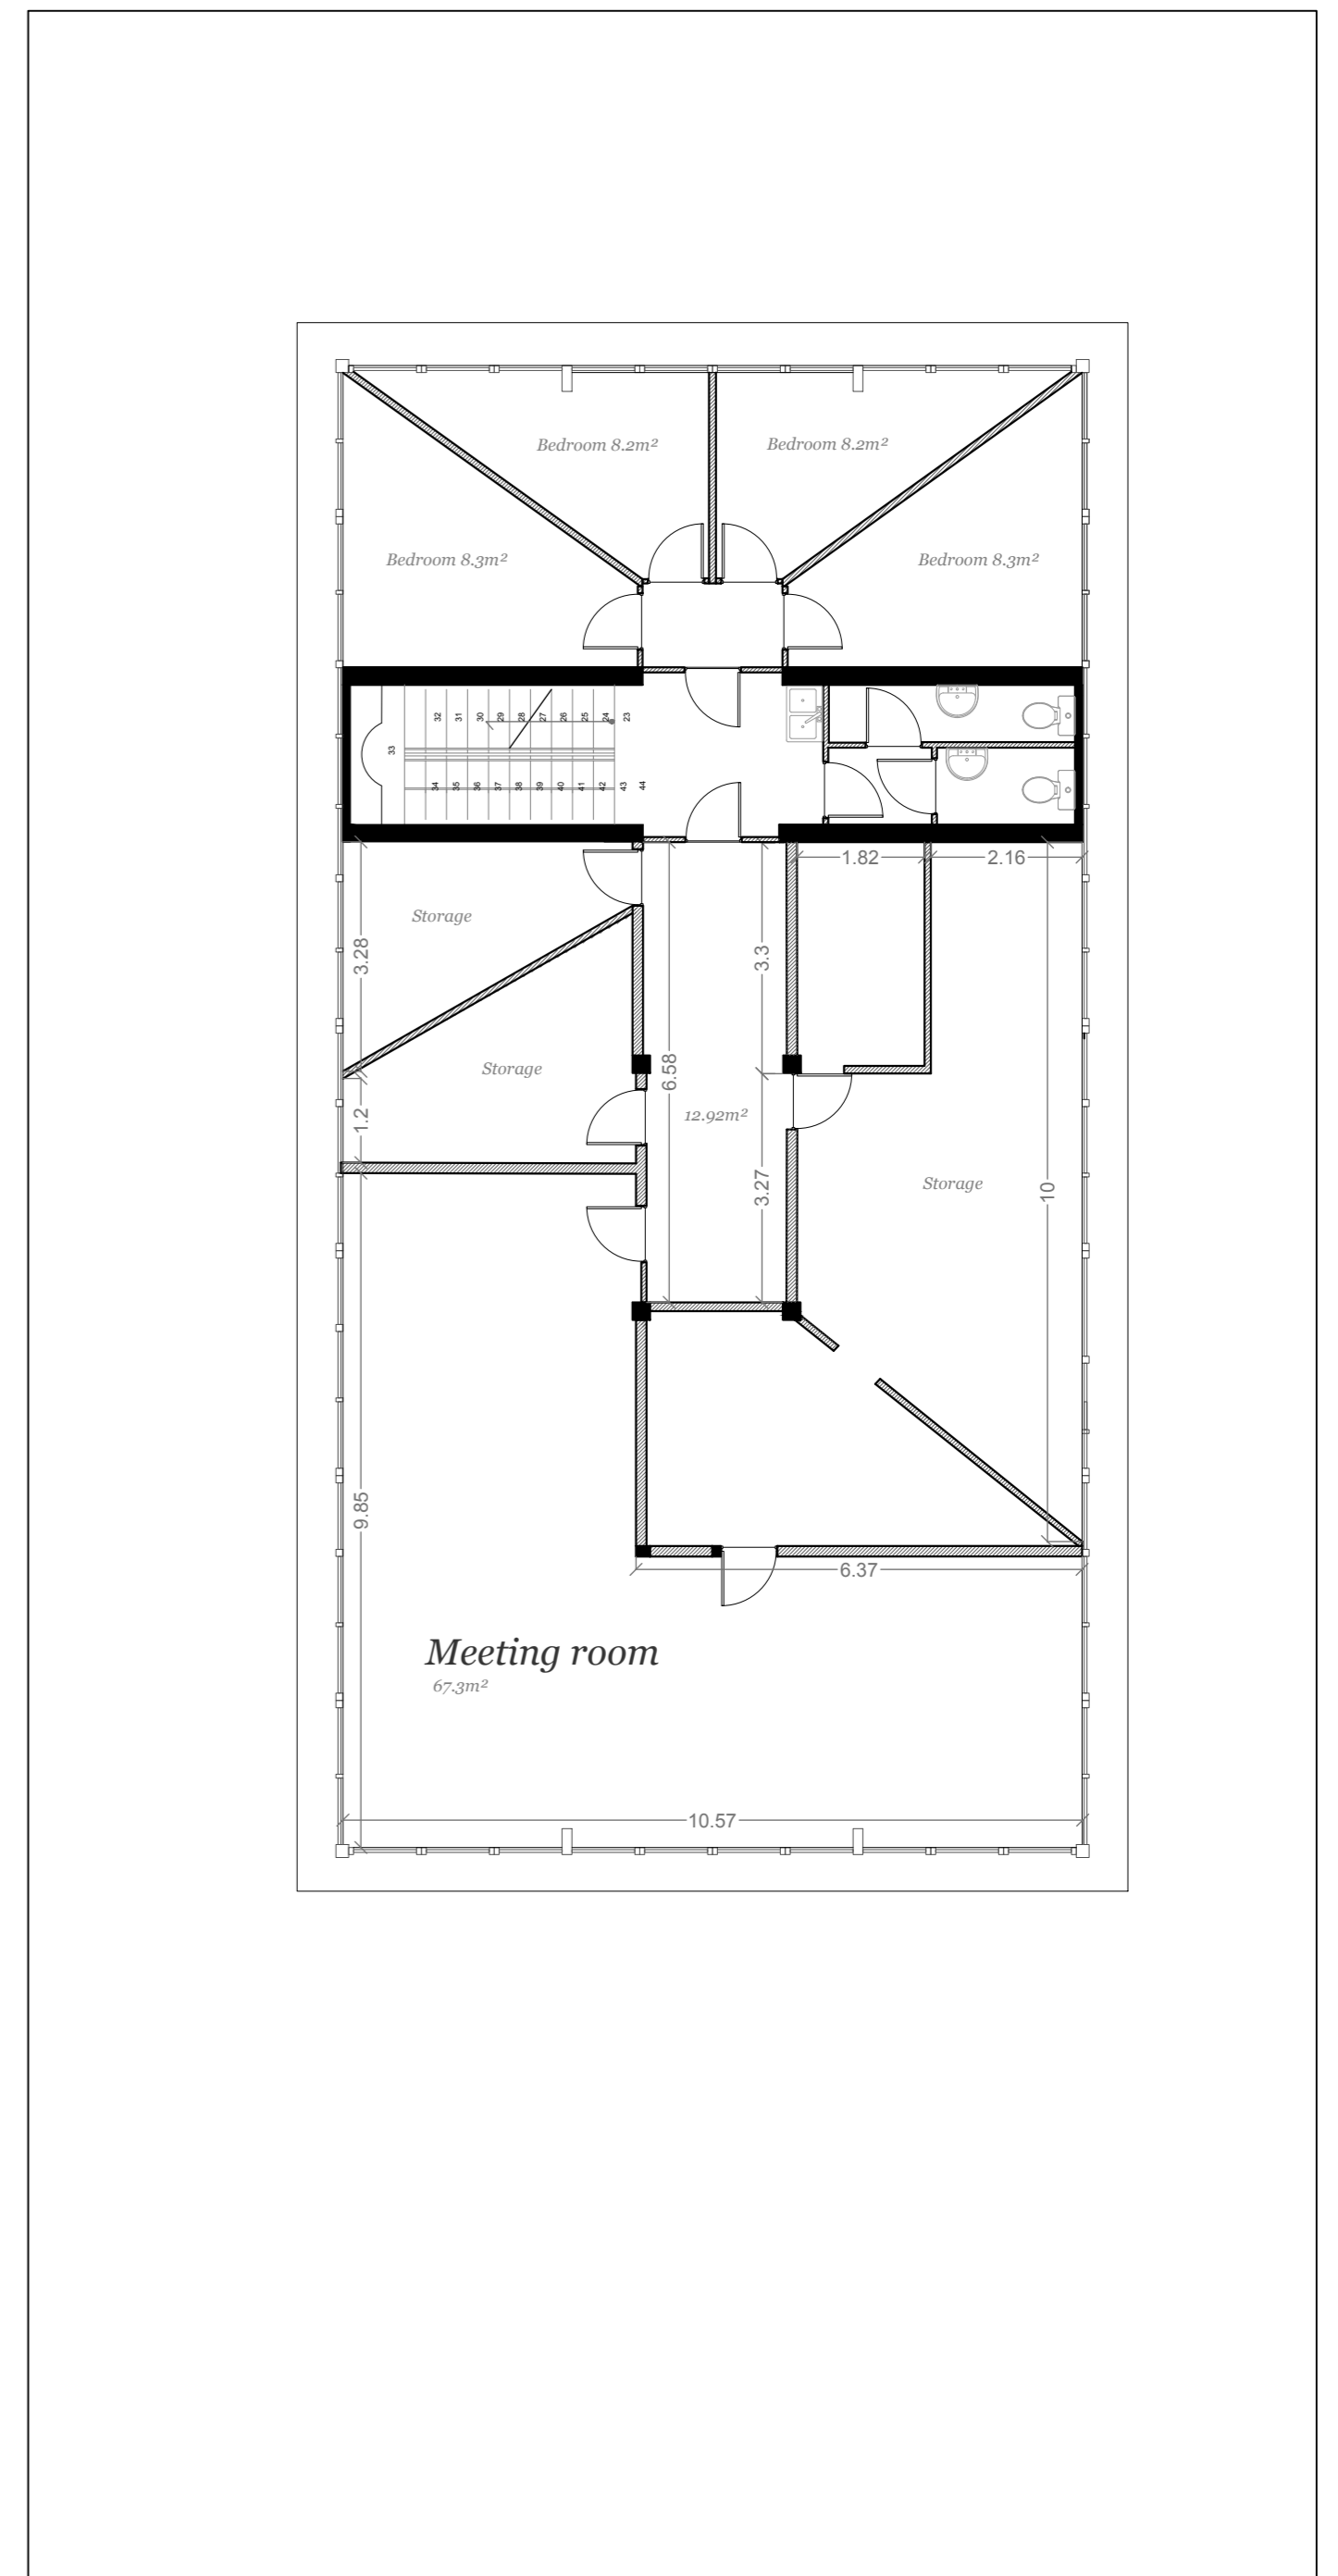

Main building, ground floor plan 1:100 A2 13 12 2023
 Mediamatic Dijkgracht 6, Amsterdam Drawn by Jishuang

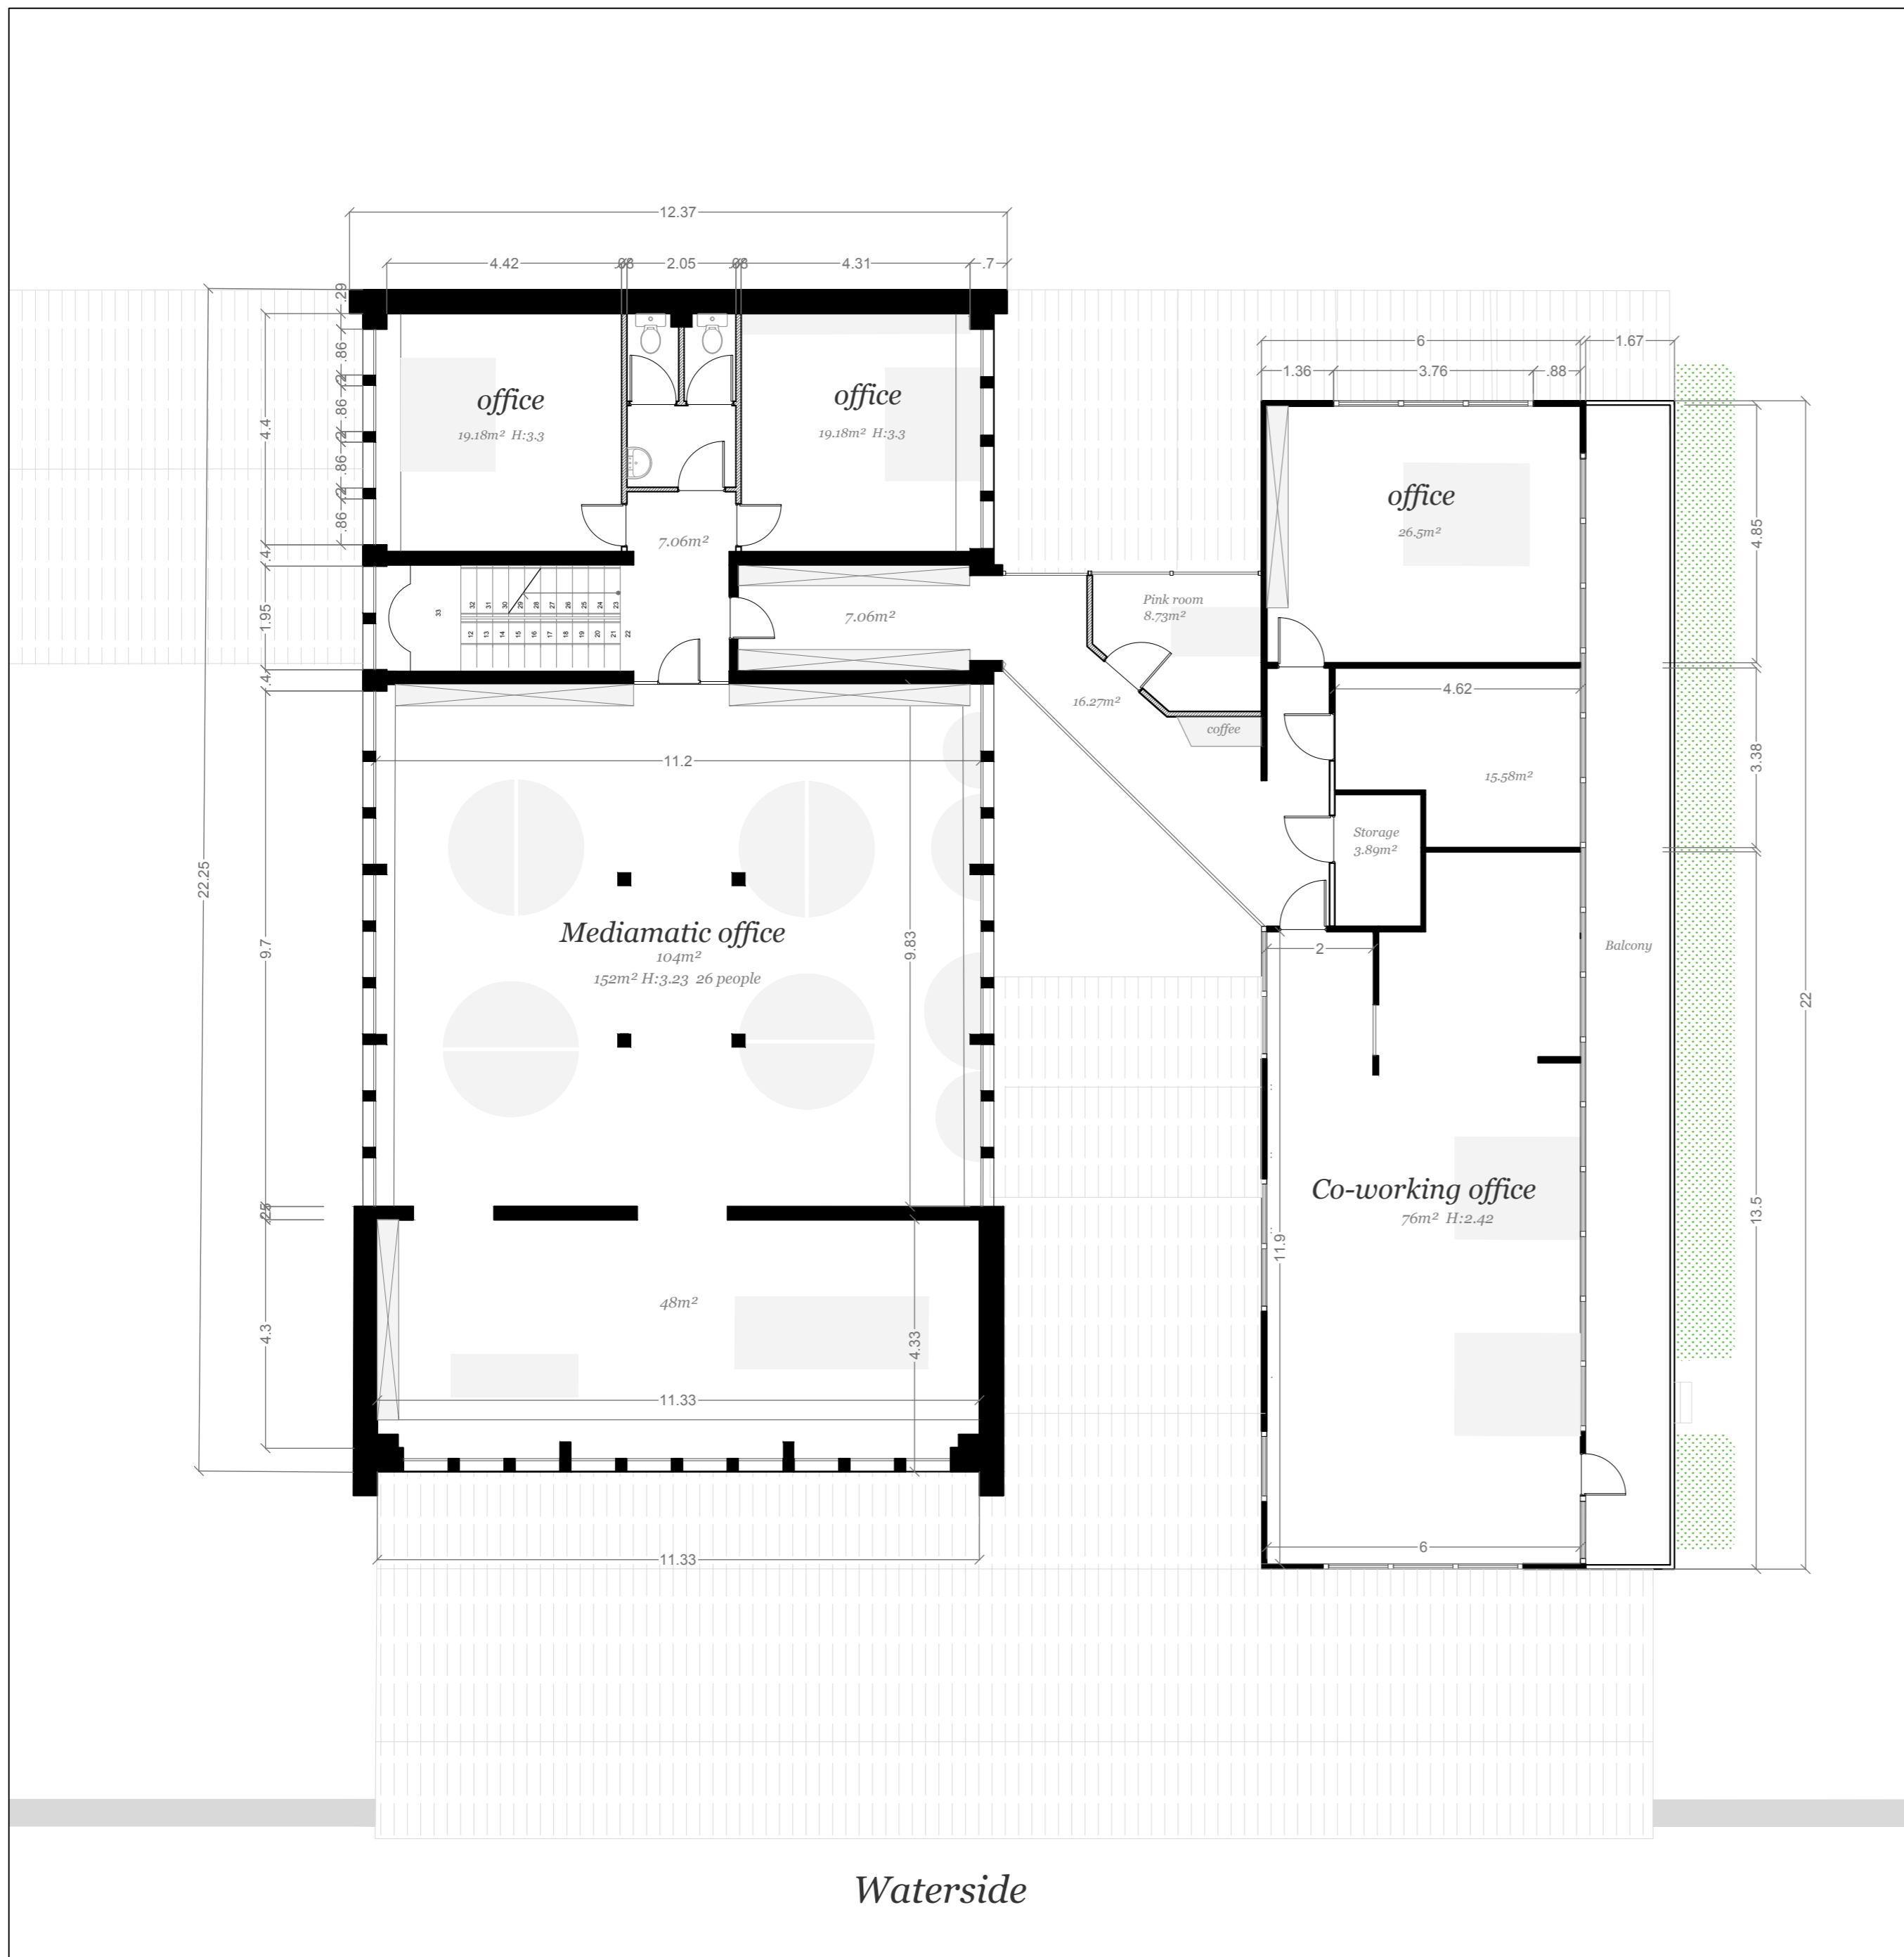

Main building, first floor and second plan 1:100 A2 16 10 2023
 Mediamatic Dijkgracht 6, Amsterdam Drawn by Jishuang

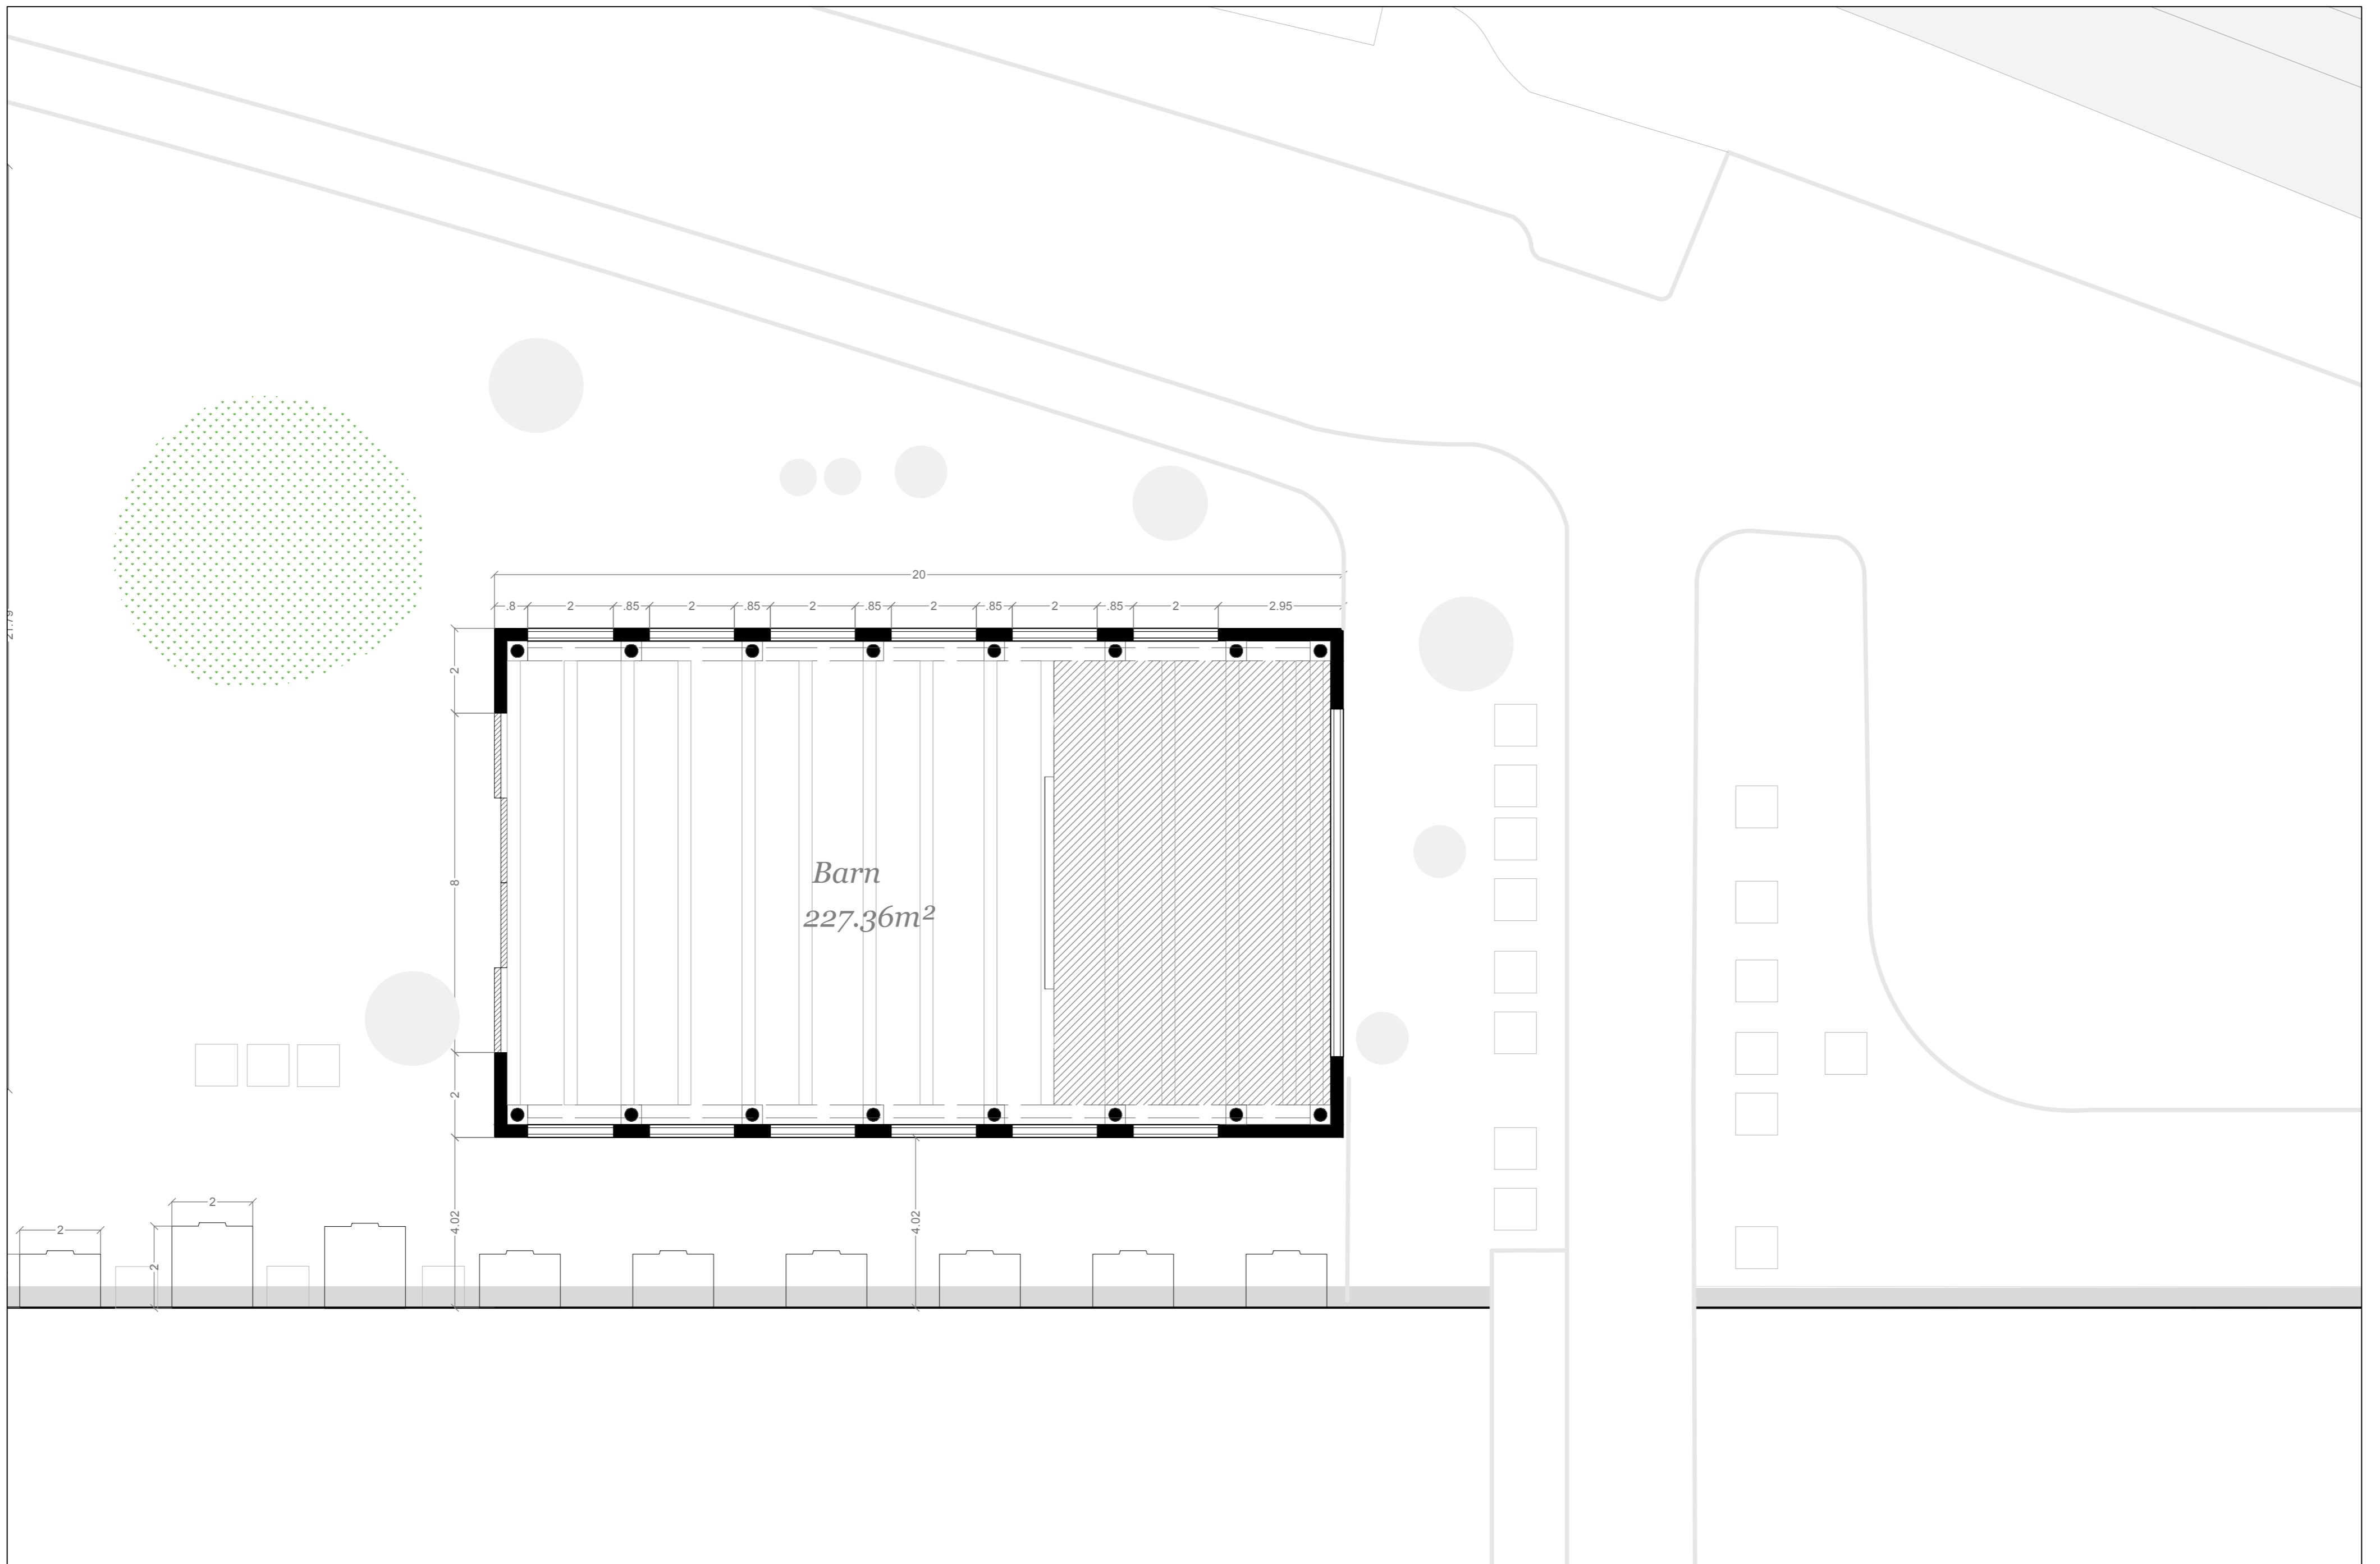

Barn
227.36m²

